




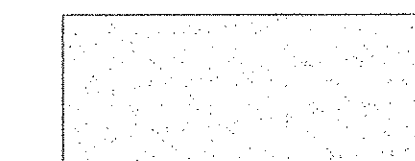

 







LEGEND




-  EXISTING CONTOUR MINOR
-  EXISTING CONTOUR MAJOR
-  PROPOSED CONTOUR
-  PROPOSED RETAINING WALL (SEE RETAINING WALL SCHEDULE SHEET 9)
-  PROPOSED RETAINING WALL /TYPE II (SEE RETAINING WALL SCHEDULE SHEET 9)
-  PROPOSED GRAVEL ROAD
-  PROPOSED DISTURBANCE AREA (10,400 S.F.±)
-  PROPOSED GROUTED RIP-RAP D50=6" 1' MIN. DEPTH
-  PROPOSED SPOT ELEV.
-  PROPOSED SPOT ELEV. (TOP OF WALL)
-  PROPOSED SPOT ELEV. (ELEV AT GRADE, DOWNHILL SIDE)
-  PROPOSED SPOT ELEV. (TOP OF FOOTING)

QUANTITIES

EARTHWORK QUANTITIES SHOWN DO NOT INCLUDE ANY SHRINK/SWELL FACTORS AND ARE FOR PERMITTING PURPOSES ONLY. CONTRACTOR TO OBTAIN EARTHWORK QUANTITIES BASED SOLELY UPON THEIR OWN CALCULATIONS.

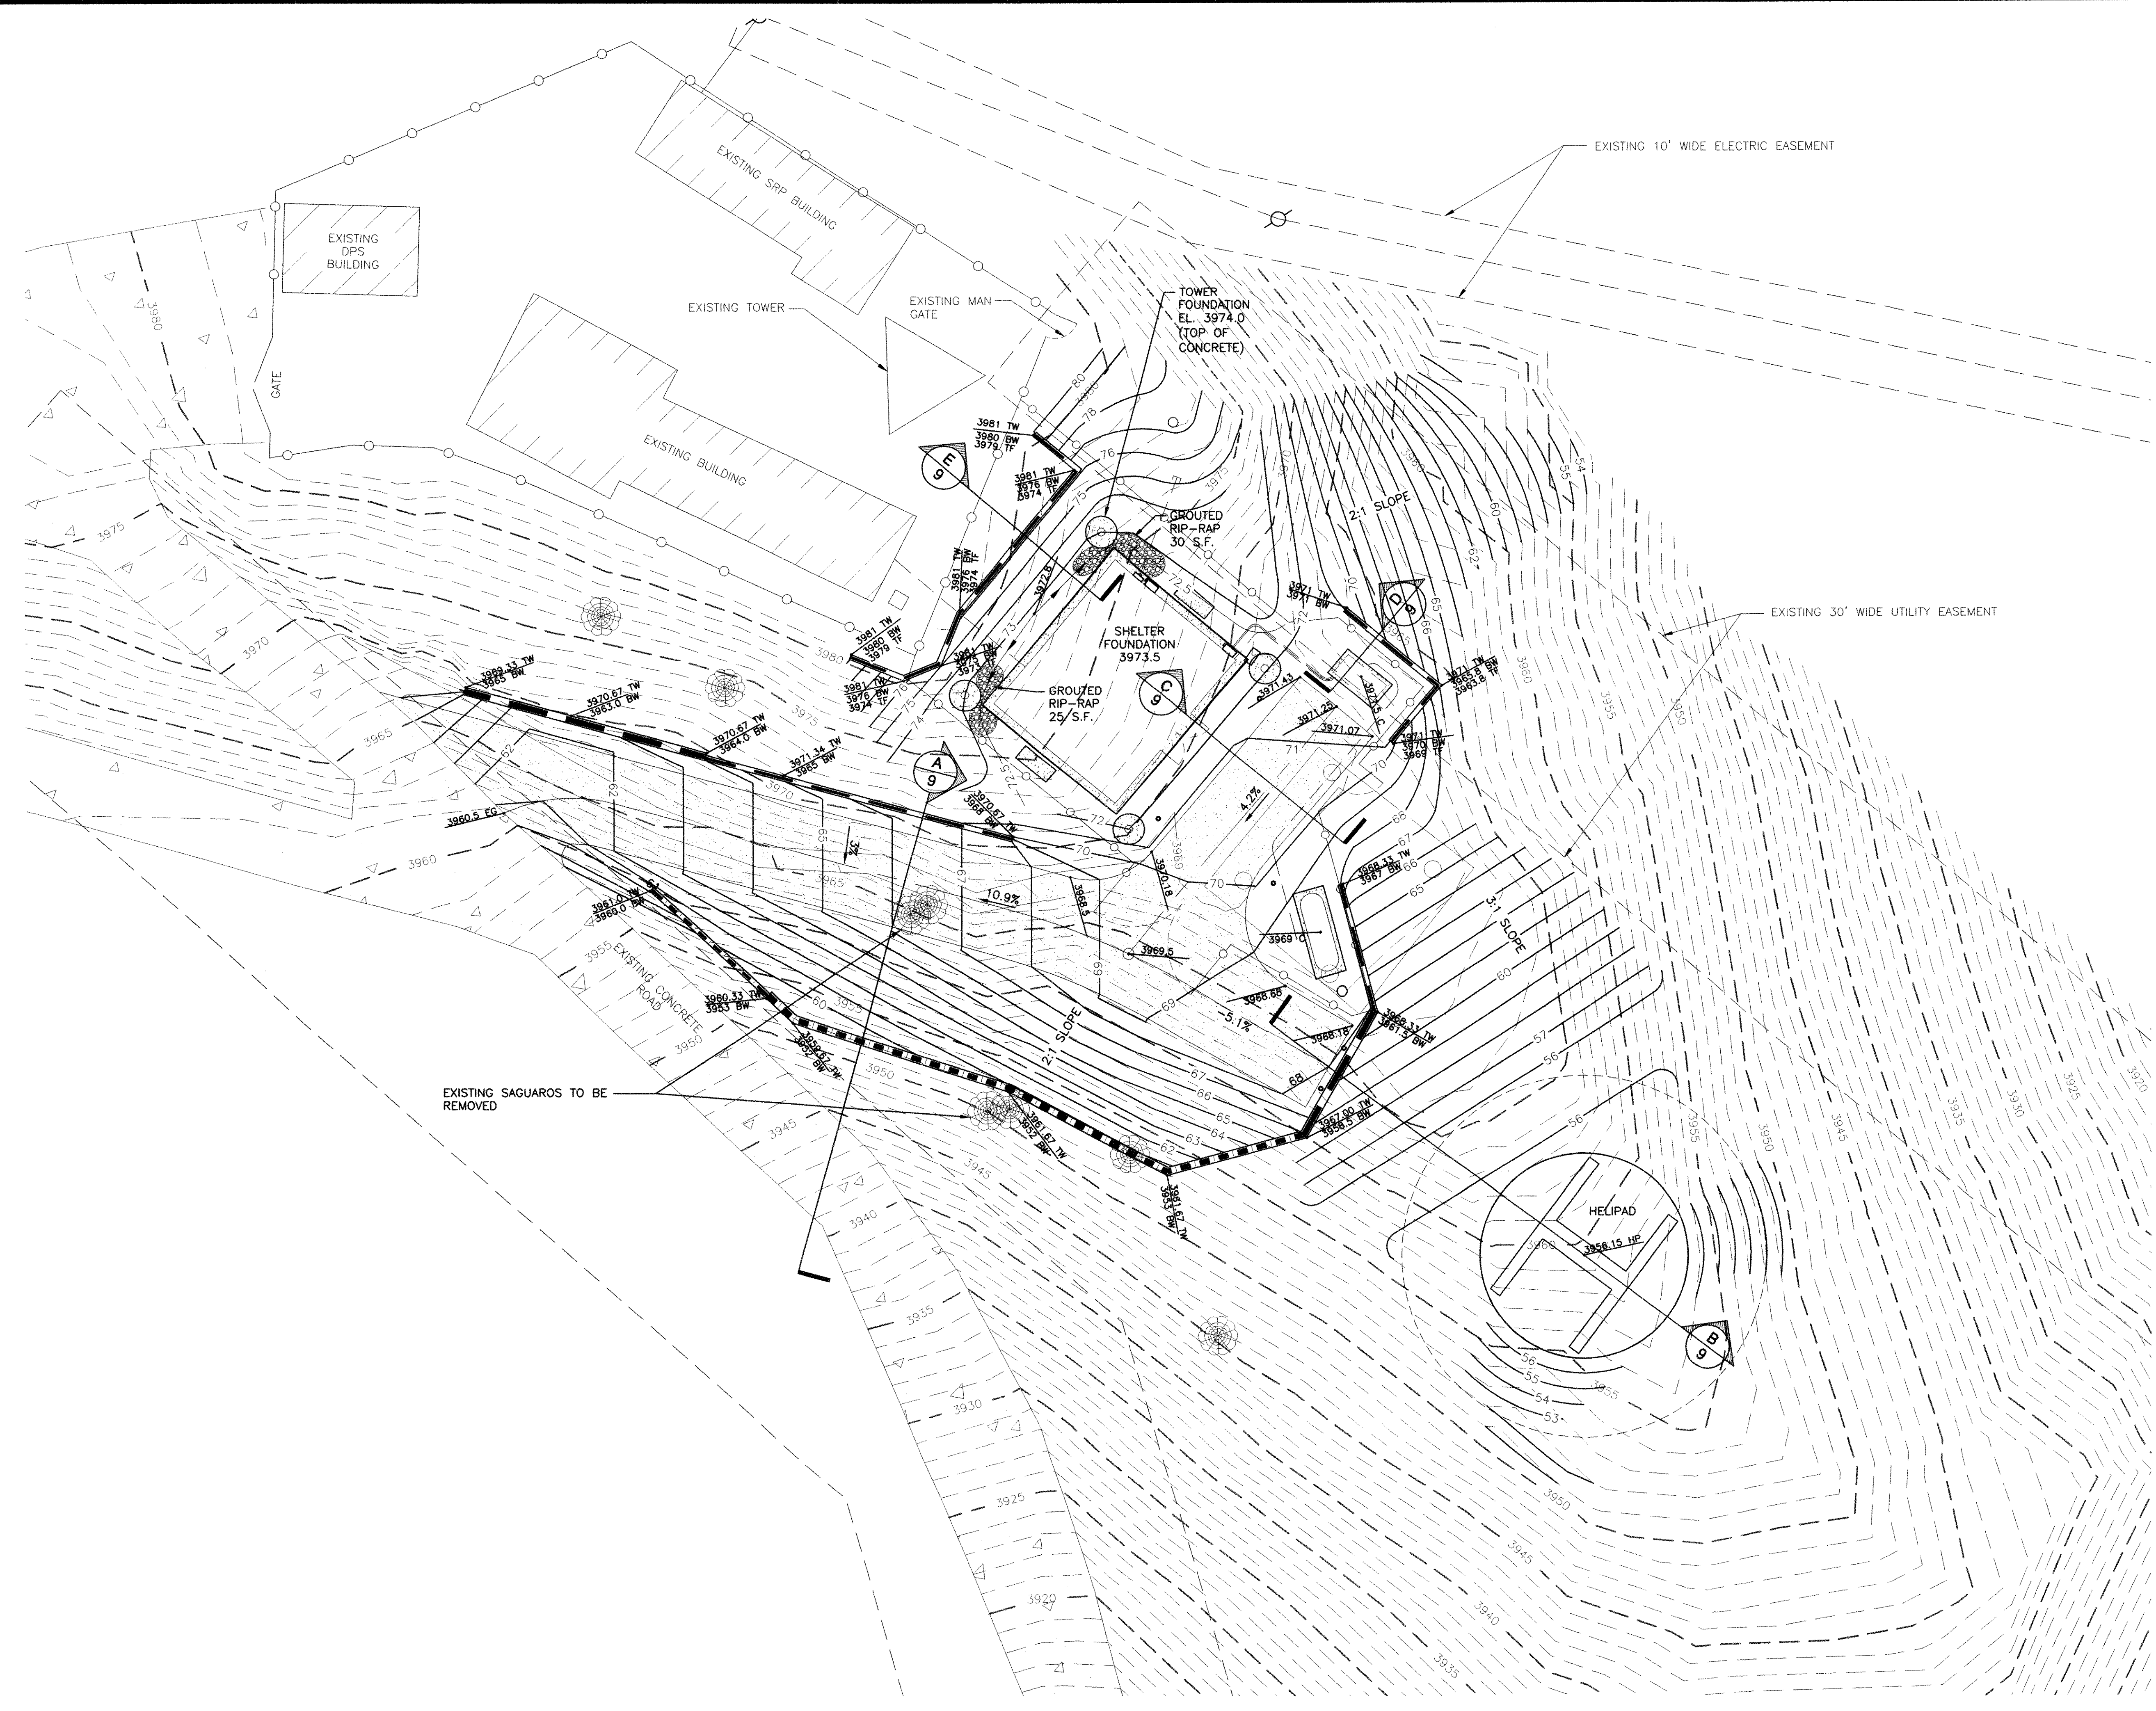CUT- 549 YDS.
 FILL- 486 YDS.
 NET CUT - 63 YDS.

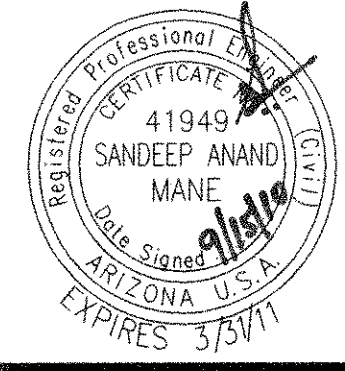

 <p>CALL TWO WORKING DAYS BEFORE PROJECT START 602-263-1100 OR 811 <small>INSIDE MARICOPA COUNTY</small></p>	 <p>2151 EAST BROADWAY ROAD, SUITE 217, TEMPE, AZ 85282 VOICE: 480.865.8689 FAX: 480.865.8818</p>
 <p>REGISTERED PROFESSIONAL ENGINEER 41945 SANDEEP ANAND MAINE State Seal ARIZONA U.S.A. EXPIRES 3/31/17</p>	<p>CITY OF MESA ENGINEERING DIVISION THOMPSON PEAK COMMUNICATION TOWER</p>
<p>DRAWN BY: BGH ENGINEER: SAM APPROVED BY: F. RUSTAM</p>	<p>GRADING PLAN DRAWING 7</p> <p>340 W.O. 4399 PROJ. NO. 02-410-001</p> <p>7 OF 33 CATALOG NUMBER: A-139262</p>