


FRONT ELEVATION

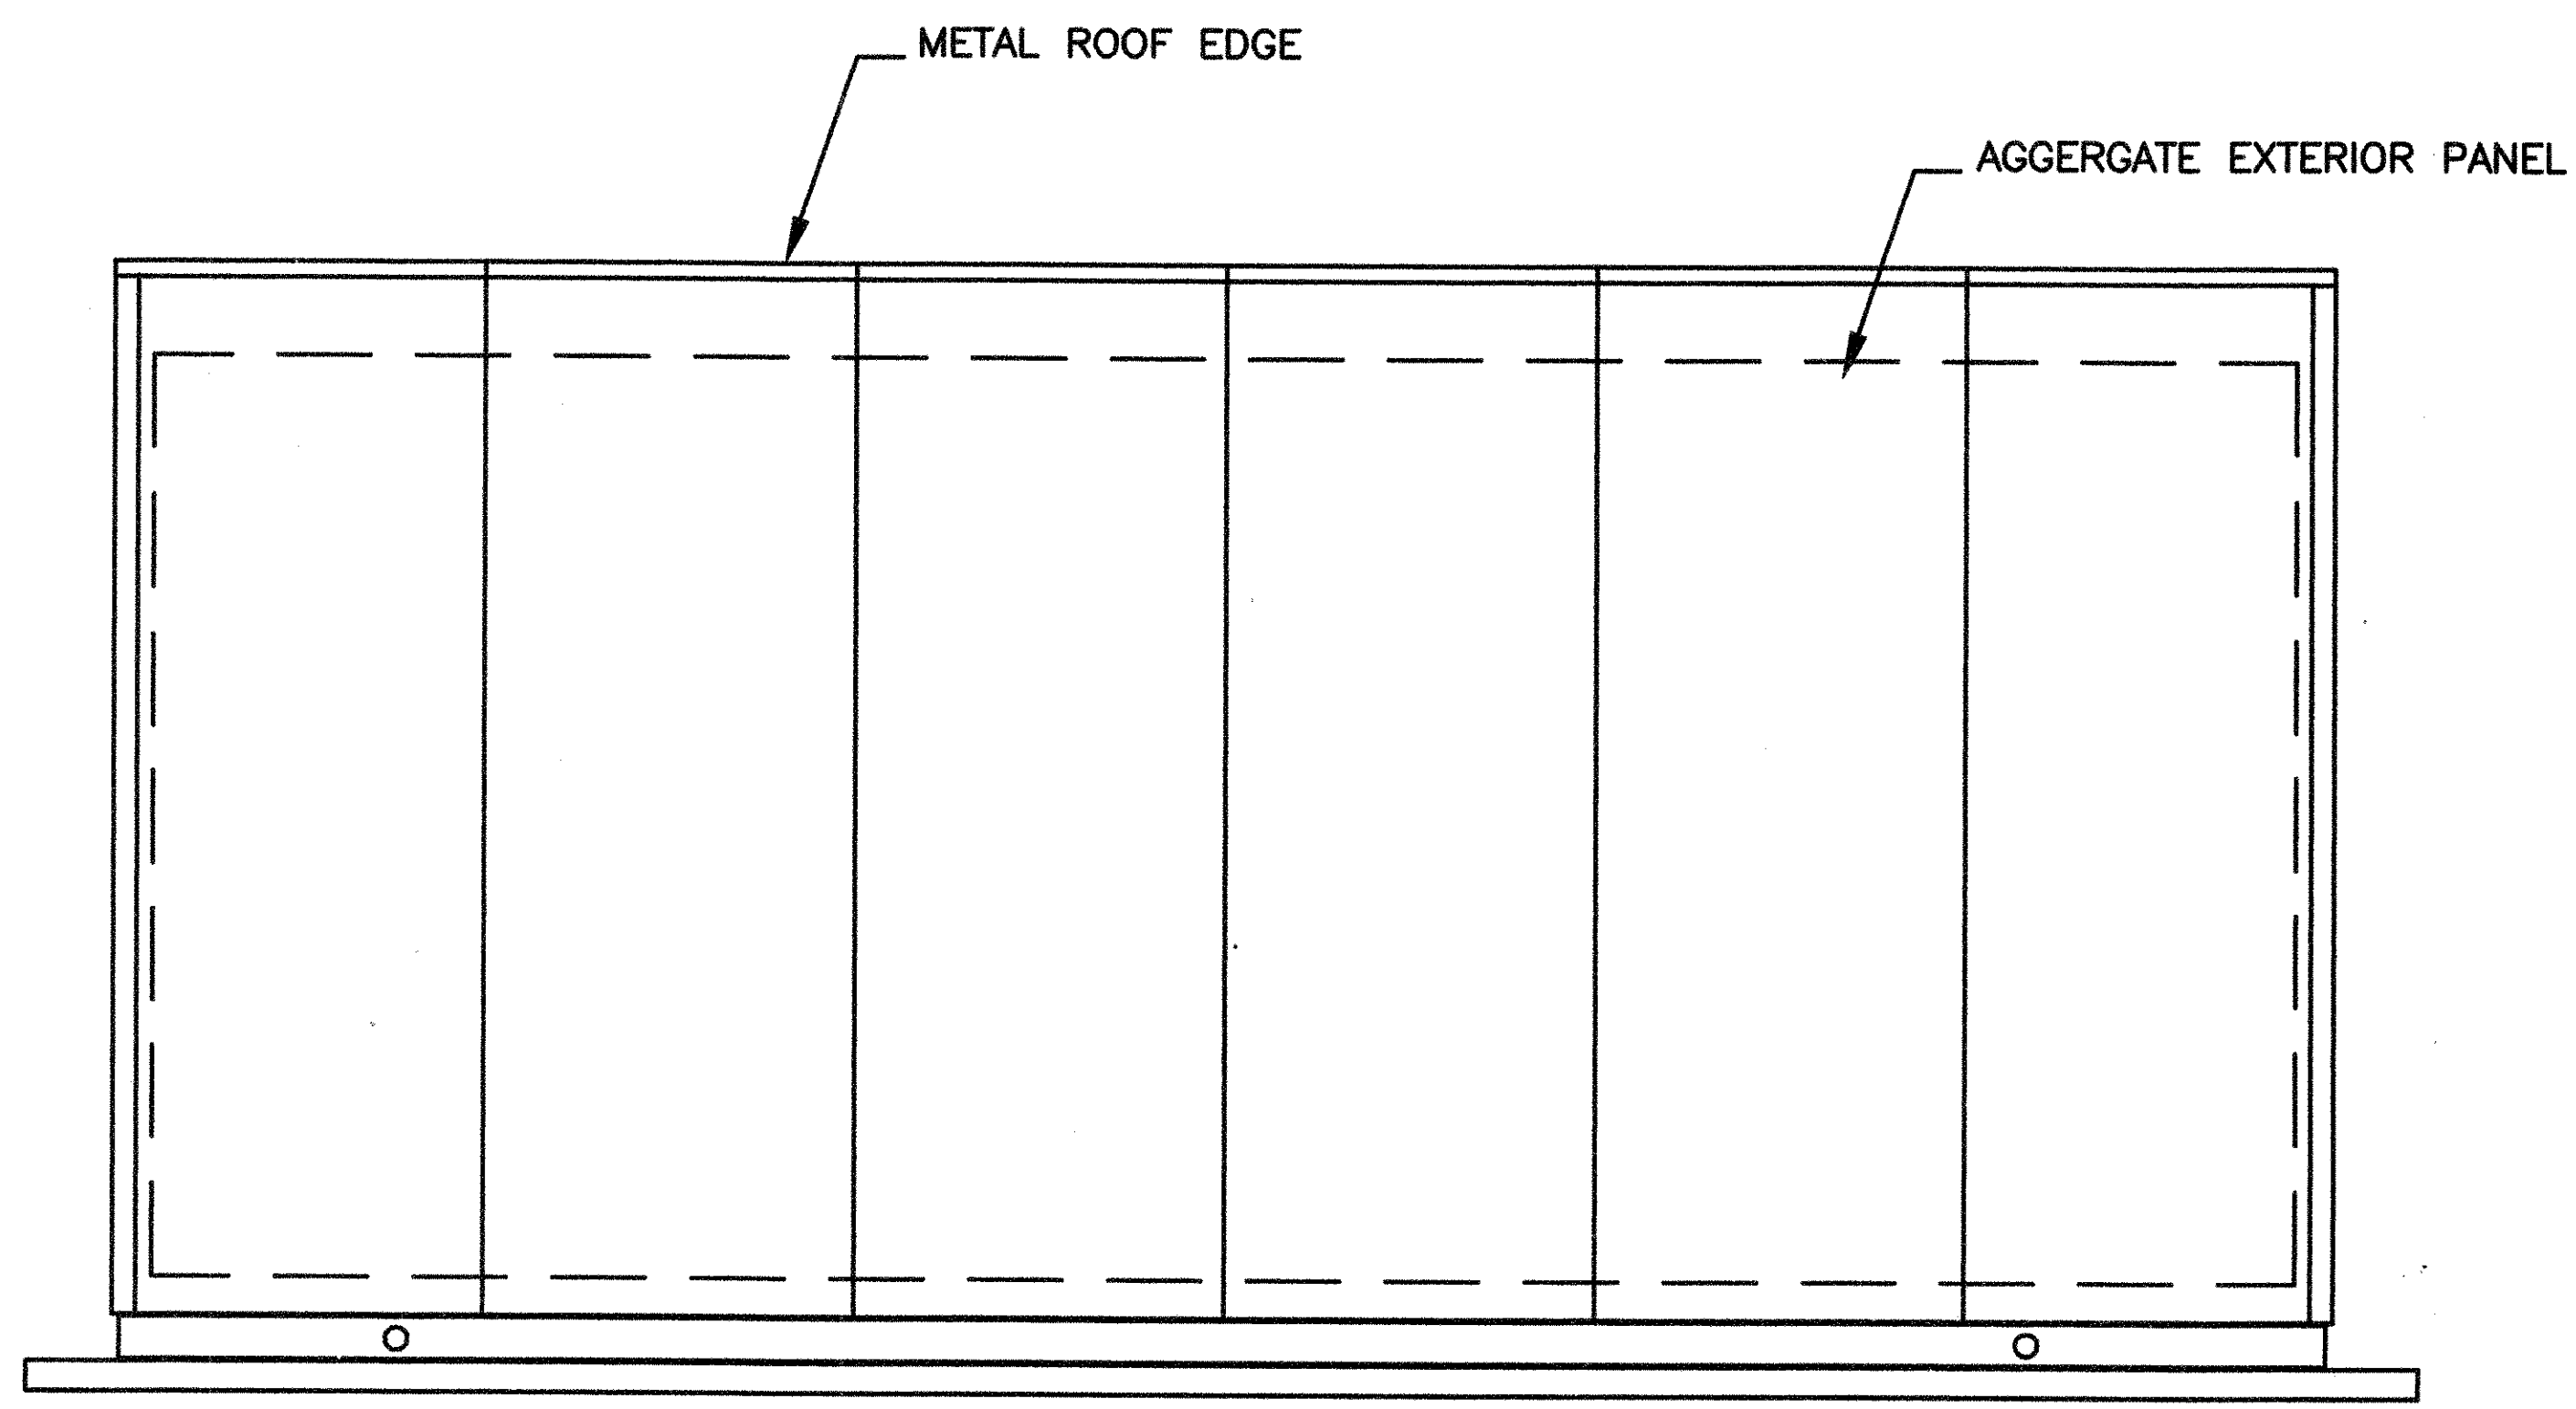

REAR ELEVATION

PROJECT
 ARIZONA DEPT. PUBLIC SAFETY
JOB NO.
 0712-01
SITE NAME
 KEYSTONE PEAK &
 CASA GRANDE MOUNTAIN, AZ

26 OF 33

A-139281

| | | |
|--------------------------------|---|------------------------|
| <small>BUILDINGS, INC.</small> | | |
| THERMO BOND | | |
| P.O. Box 445 Elk Point, SD | | |
| <u>Scale:</u> 1/4" = 1' | <u>Title:</u> EXTERIOR LAYOUT FOR 24'W. X 36'L. X 9'H. BLDG. | |
| <u>Date:</u> 1/3/08 | <u>Revised:</u> | <u>Drawing Number:</u> |
| <u>Drawn By:</u> TLH | | AGB7978 |
| <u>Approved By:</u> | COMPUTER AIDED DRAWING AGB7978 | PAGE 4 OF 9 |