


FRONT ELEVATION

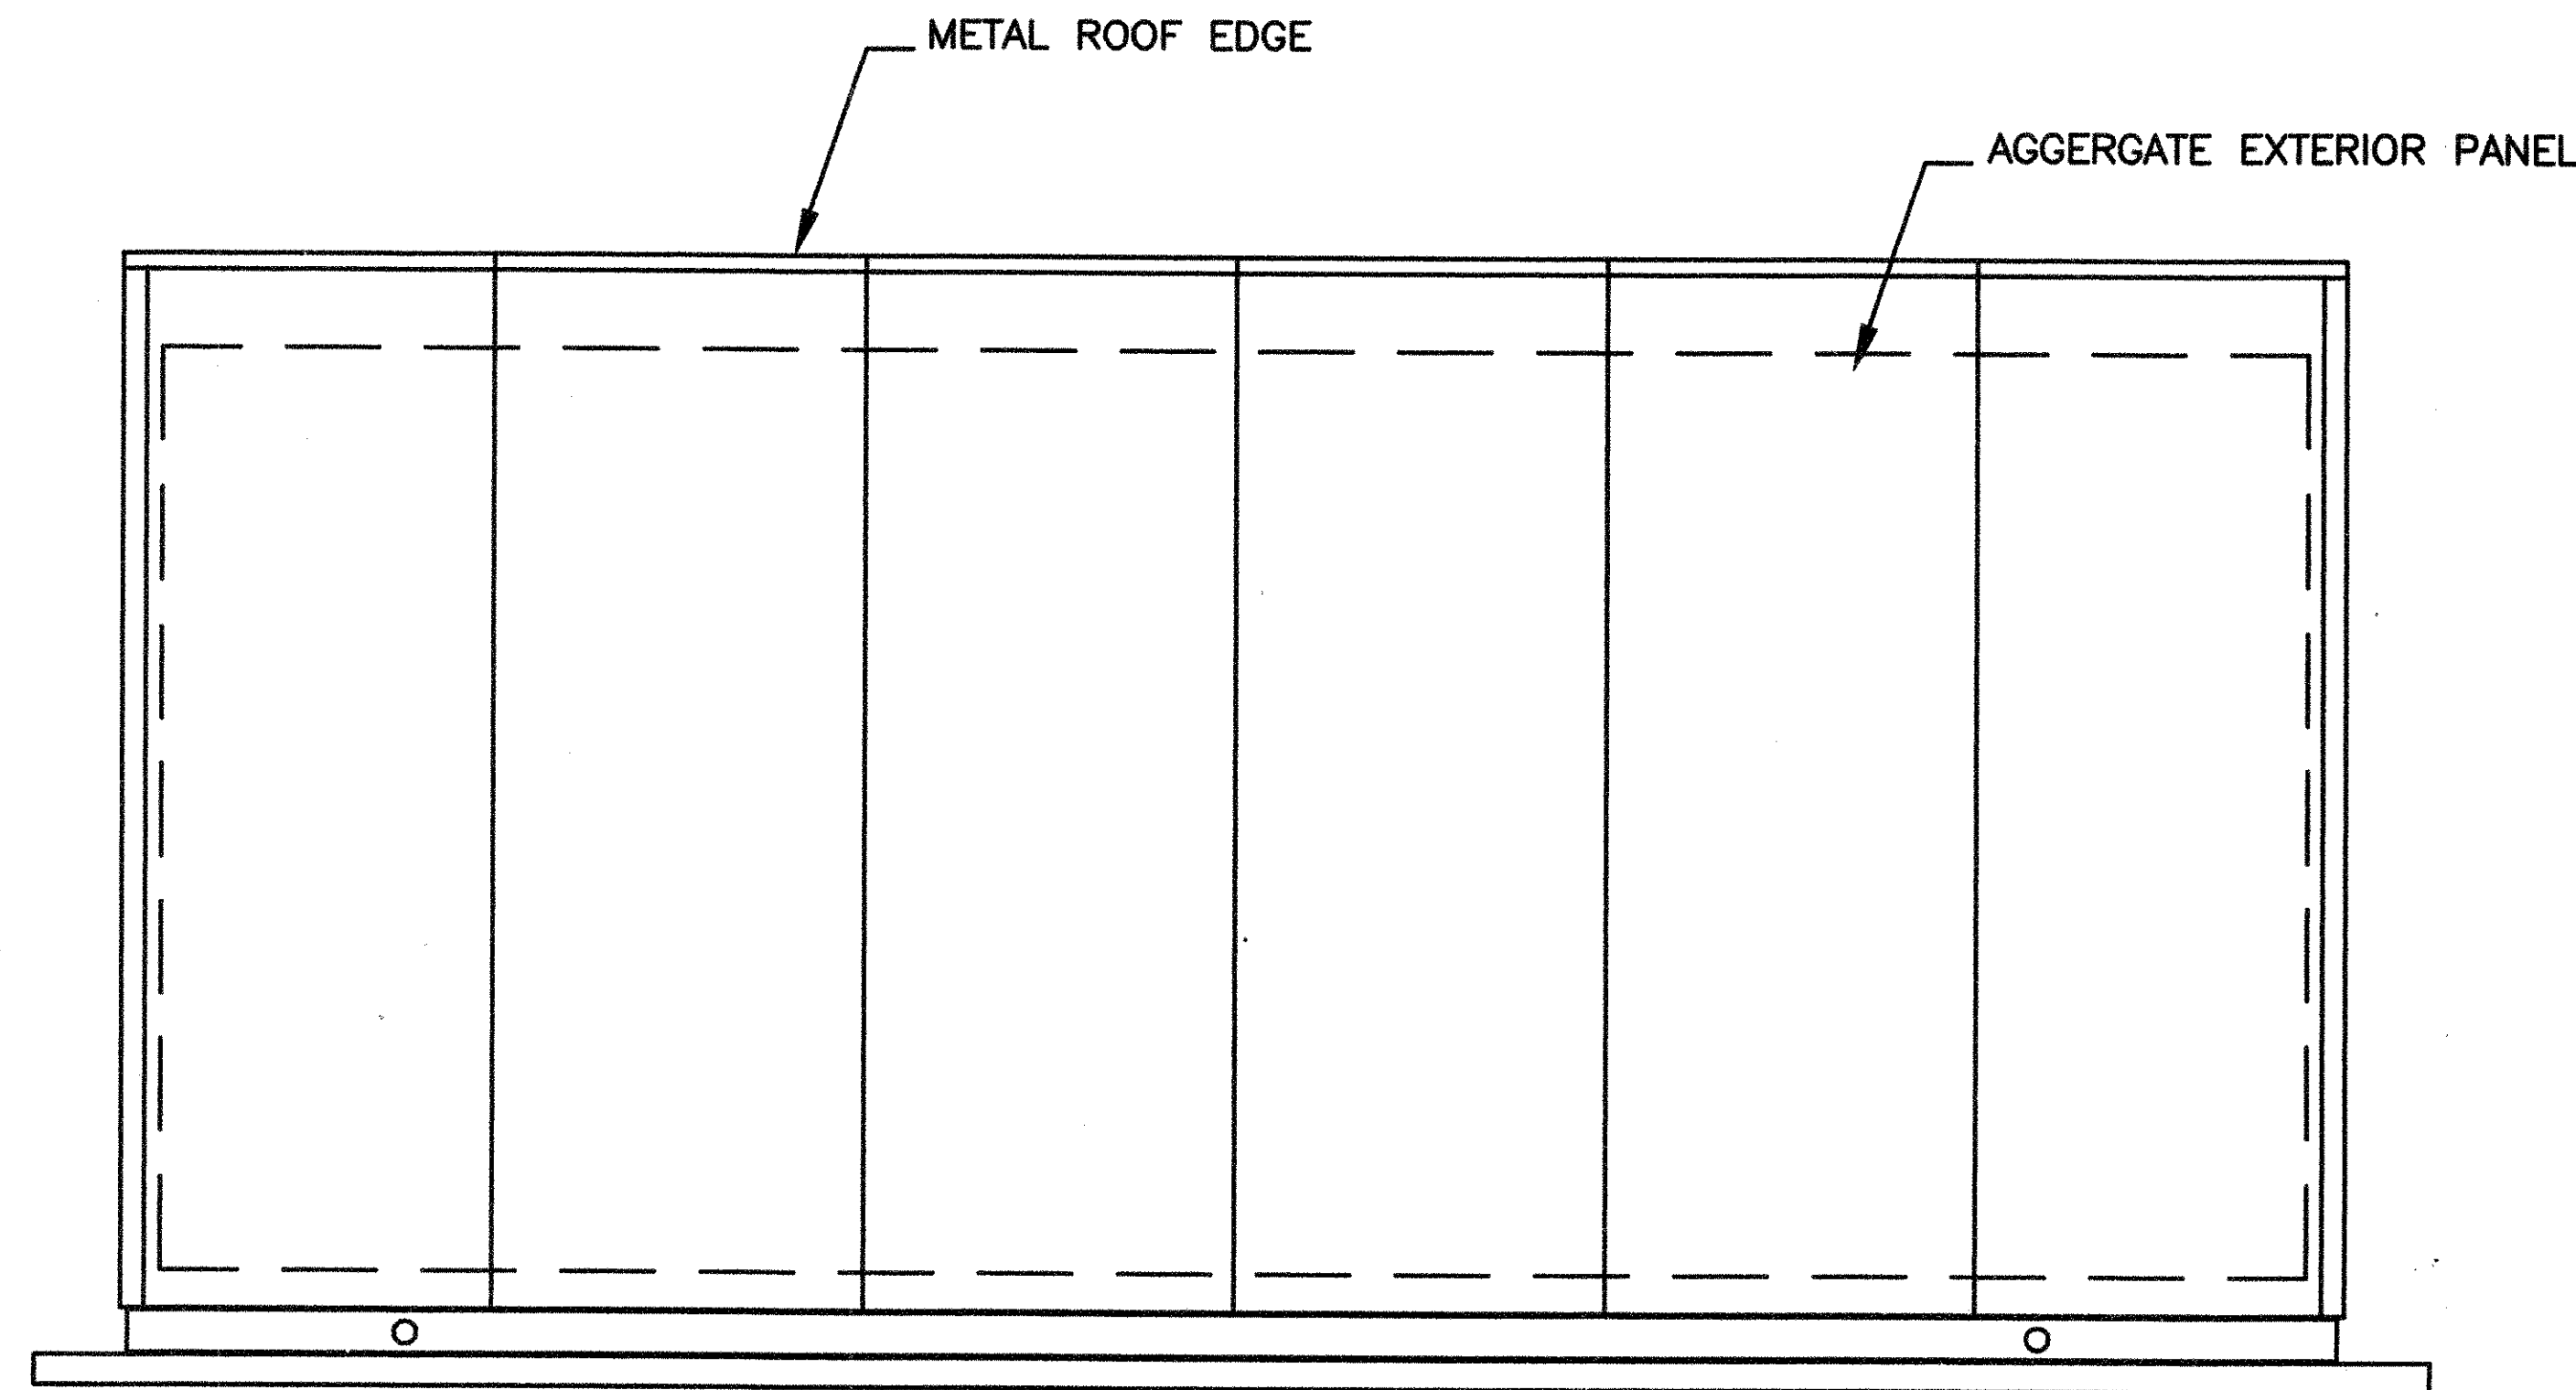

REAR ELEVATION

PROJECT
 ARIZONA DEPT. PUBLIC SAFETY
JOB NO.
 0712-01
SITE NAME
 KEYSTONE PEAK &
 CASA GRANDE MOUNTAIN, AZ

26 OF 33

A-139281

<small>BUILDINGS, INC.</small>		
THERMO BOND		
P.O. Box 445 Elk Point, SD		
<u>Scale:</u> 1/4" = 1'	<u>Title:</u> EXTERIOR LAYOUT FOR 24'W. X 36'L. X 9'H. BLDG.	
<u>Date:</u> 1/3/08	<u>Revised:</u>	<u>Drawing Number:</u>
<u>Drawn By:</u> TLH		AGB7978
<u>Approved By:</u>	COMPUTER AIDED DRAWING AGB7978	PAGE 4 OF 9