




North Elevation
1/8" = 1'-0"

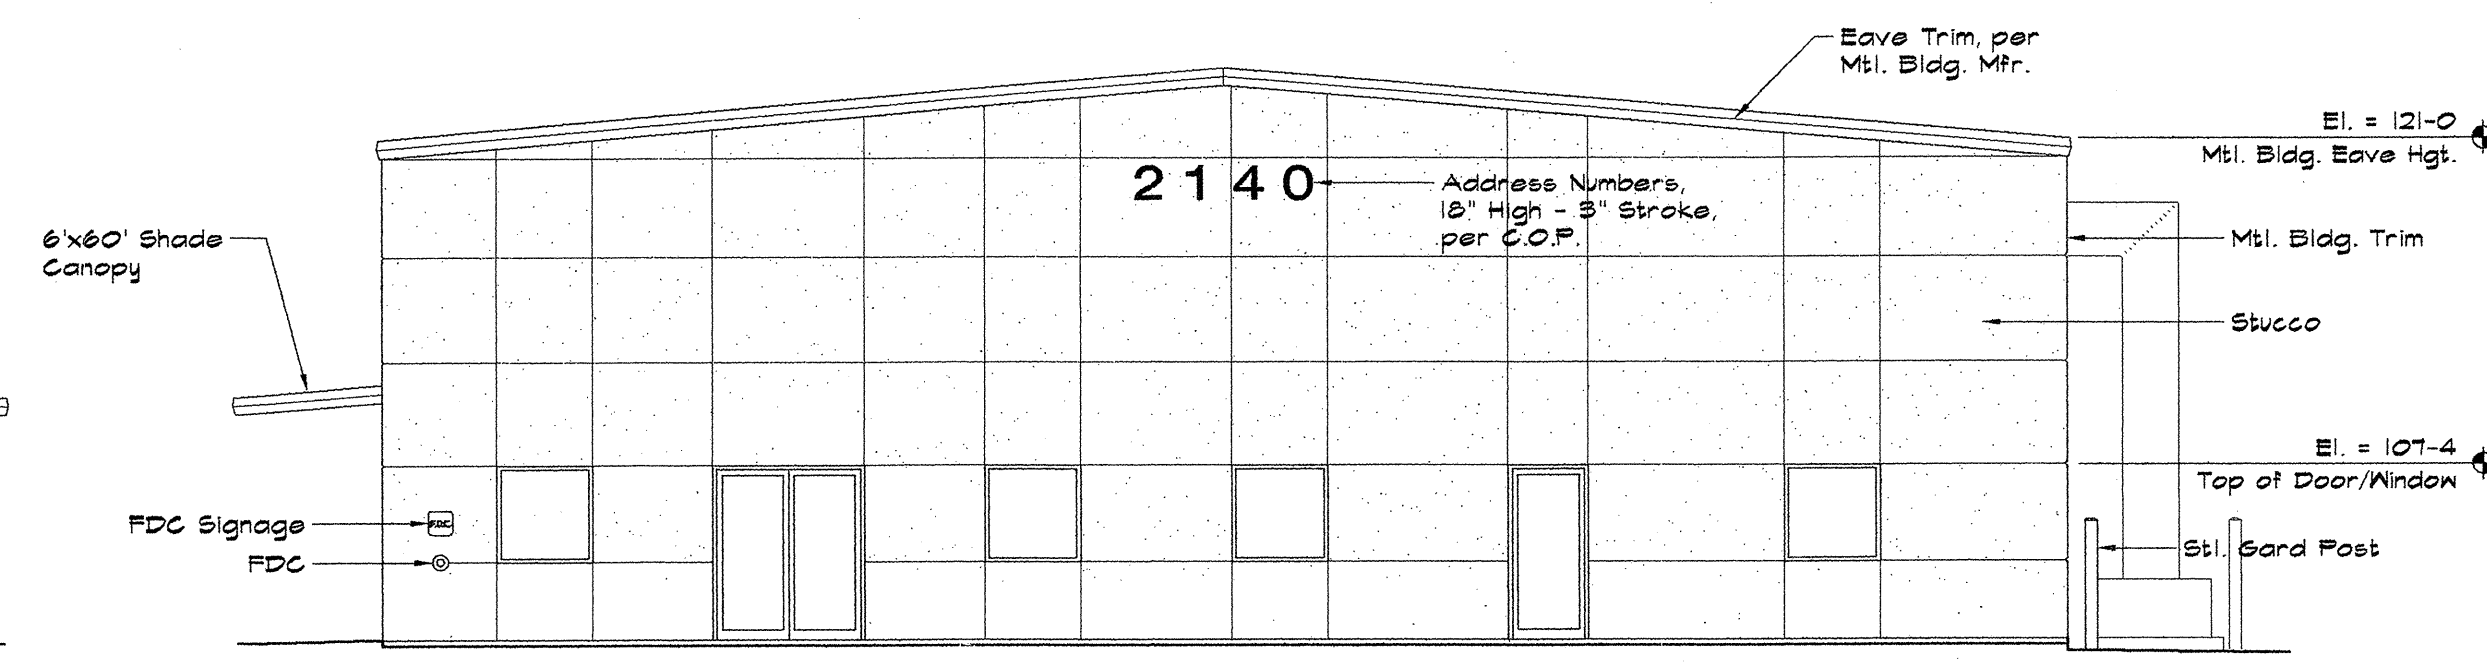

South Elevation
1/8" = 1'-0"

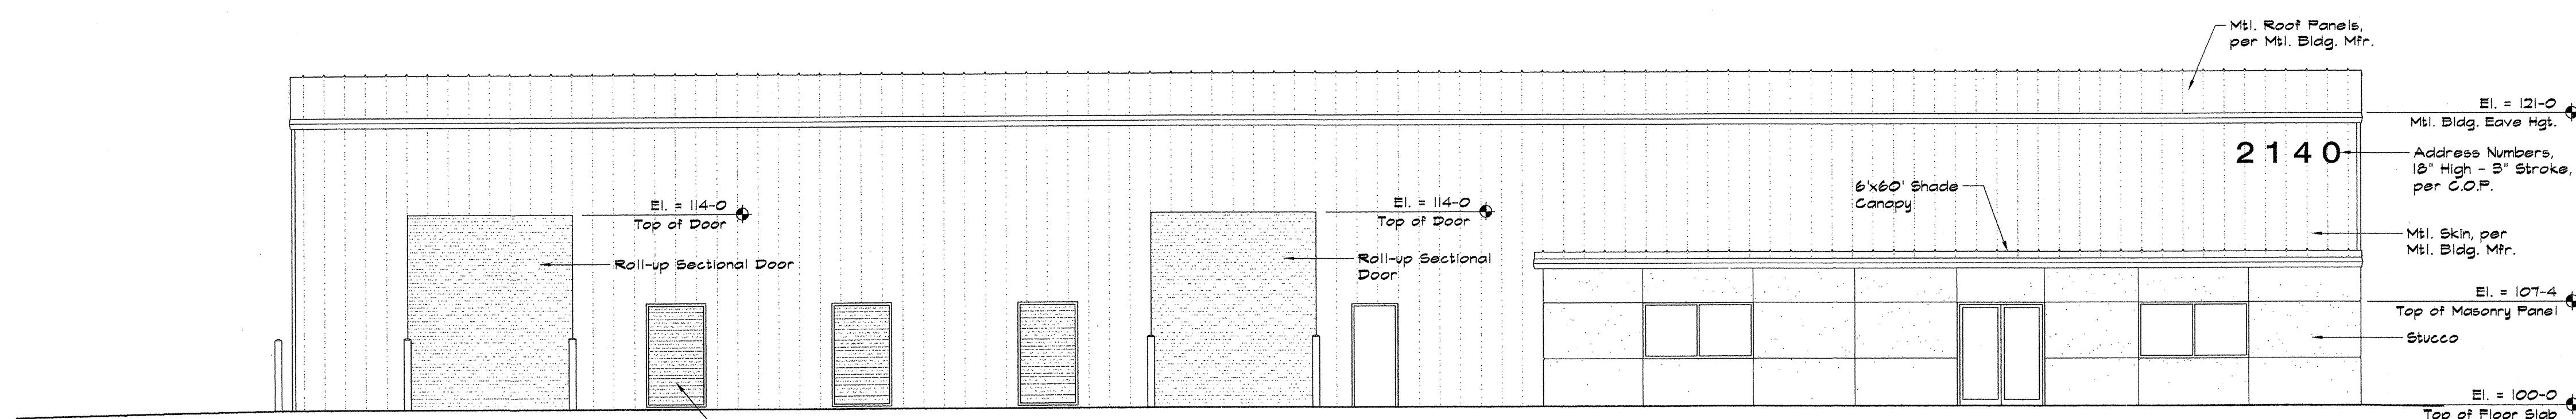


West Elevation
1/8" = 1'-0"

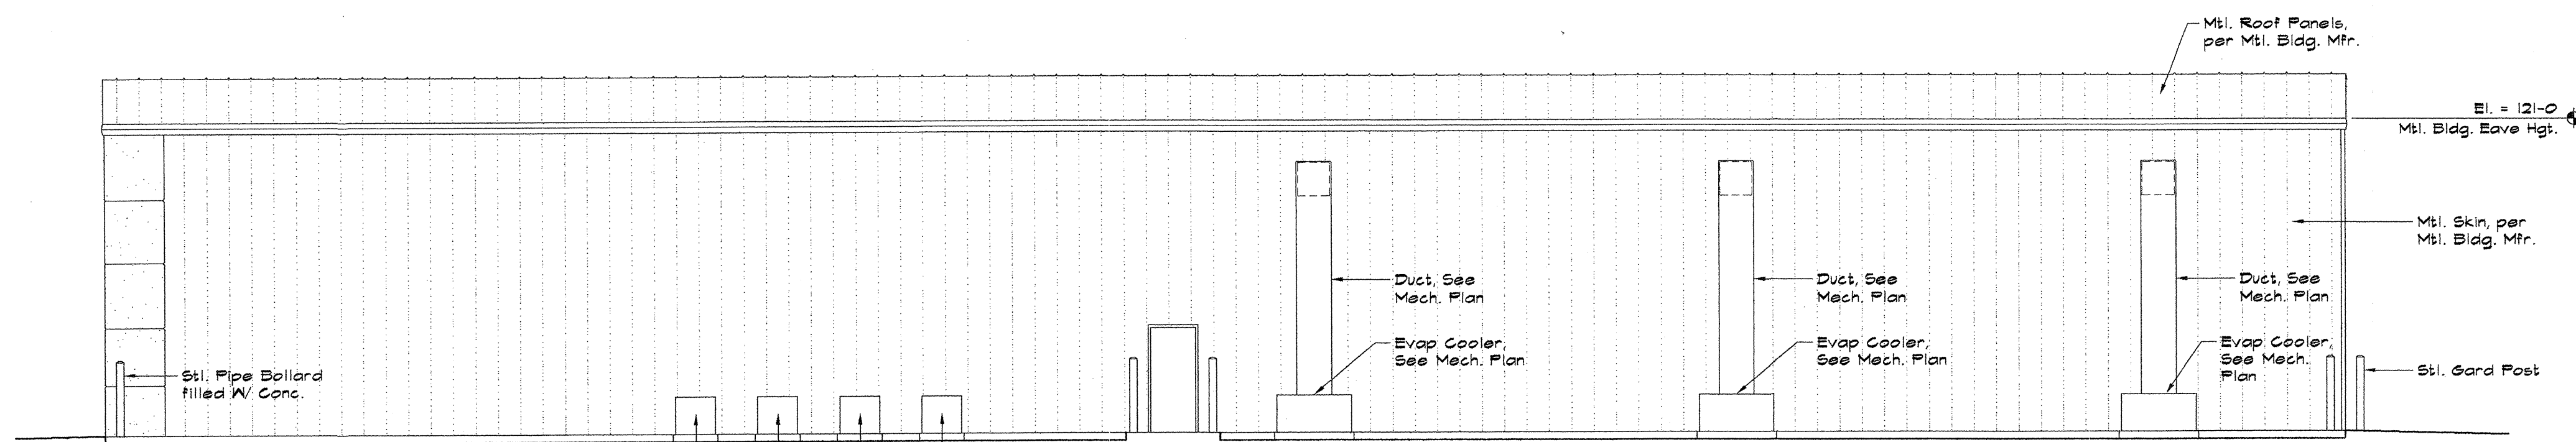

East Elevation
1/8" = 1'-0"

THE DRAWING, SPECIFICATIONS AND OTHER DOCUMENTS PREPARED BY THE ARCHITECT FOR THIS PROJECT ARE INSTRUMENTS OF SERVICE. THE ARCHITECT SHALL BE DEEMED THE AUTHOR OF THESE DOCUMENTS AND SHALL RETAIN ALL COMMON LAW, STATUTORY AND OTHER RESERVED RIGHTS, INCLUDING THE COPYRIGHT.

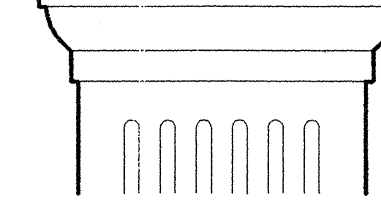

AEC
design building concepts

29756 Desert Willow Blvd
Queen Creek, Arizona 85243
ph. 480.882.9833
fax. 480.445.9795
www.aecdesigns.com
email:brian@aecdesigns.com



Architecture Plus L.L.C.
GARDEN CITY - DODGE CITY - DENVER

ARCHITECTURE

PLANNING

INTERIORS


402 E. FULTON 620.276.2872
GARDEN CITY, KANSAS 67846
FAX 620.276.7679
archplus@architectureplus.net

date

Feb 2007

drawn by

Brian

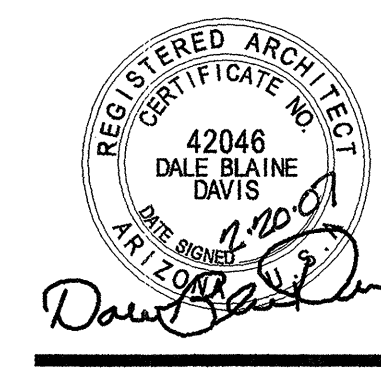


NATIONAL WATER WORKS
NORTH PHOENIX BRANCH
Parcel #209-03-104 A
2140 W Williams Drive
Phoenix, Arizona

job number

0658

title

Bldg. Elevations

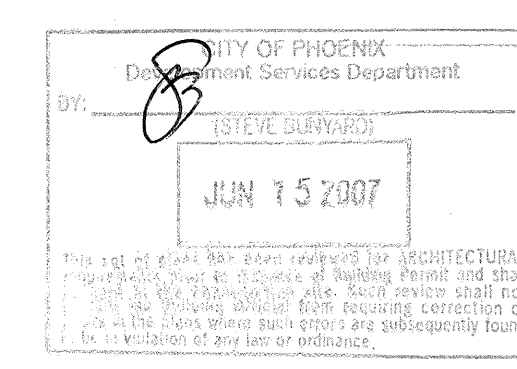

sheet number

