


ROOF FRAMING PLAN (N.T.S.)

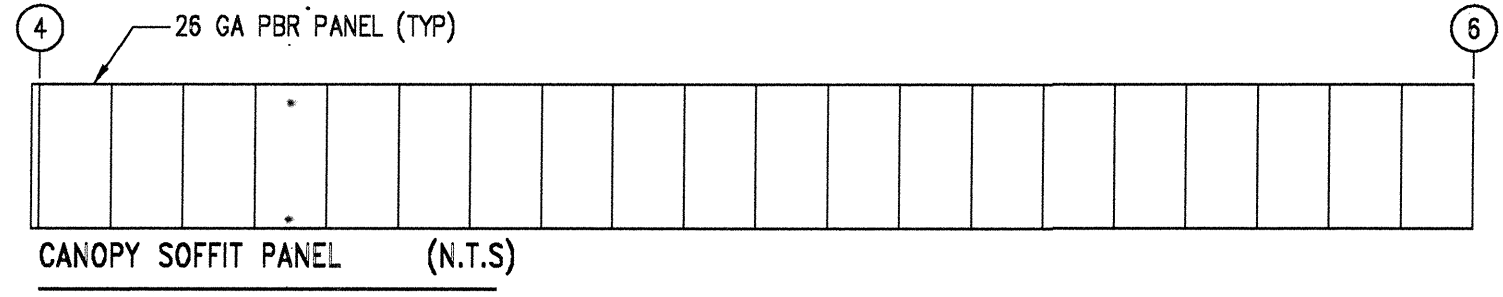

CANOPY SOFFIT PANEL (N.T.S.)

MISCELLANEOUS ACCESSORIES		SWING DOORS		FRAMED OPENINGS		VENTILATORS	
MK. NO.	DESCRIPTION	MK. NO.	DESCRIPTION	MK. NO.	DESCRIPTION	MK. NO.	DESCRIPTION
	N/A	3	3070M, WHITE PRIMER, NOT LOCATED IN LINER, KEYS ALIKE, W/ INSULATED LEAF AND WEATHERSTRIP.	3	12'-0 x 14'-0 O.H. DOOR (BY OTHERS)		N/A
		4	SKYLIGHTS	4	6'-0 x 4'-0 F.O. (FIELD LOCATED)		
		4		4	4'-0 x 4'-0 F.O. (FIELD LOCATED)		
		4		4	5'-4 x 6'-4 F.O. (FIELD LOCATED)		
		4		4	3'-4 1/4 x 7'-2 F.O. (FIELD LOCATED)		
		3		3	2'-3 x 2'-3 F.O. (FIELD LOCATED)		
		3		4	4'-5 x 7'-0 F.O. (FIELD LOCATED)		

ROOF FRAMING BOLTS		
MARK	QTY	DESCRIPTION
A		PURLIN LAP BOLTS 1/2" DIA. x 1" MB.
B		PURLIN TO FRAME 1/2" DIA. x 1" MB.
C		STRUT PURLIN BOLTS 1/2" DIA. x 1" MB.
D		EAVE STRUT BOLTS 1/2" DIA. x 1" MB.

**How to read part marks for:**  
 Purlins, Girts, Eave Struts, Jamba, Headers

Thickness ID  
 Shape ID  
 Depth ID

DEPTH ID	SHAPE ID	DESCRIPTION	THK ID
08 0'-8"	ZZ	2 1/8 x 2 3/8 Zee	5 15 GA
10 0'-10"	JZ	3 1/8 x 3 3/8 Zee	5 15 GA
12 1'-0"	2C	2 1/2 Cee	4 14 GA
14 1'-2"	3C	3 1/2 Cee	3 13 GA
	3J	3 1/2 Cee Jamb	2 12 GA
	3H	3 1/2 Cee Header/Stiff	-

**How to read part marks for:**  
 Cable and Rod Bracing

Diameter ID  
 Bracing ID

Bracing ID	Dia ID	DESCRIPTION
CB	04	1/4"
BR	05	5/16"
	06	3/8"
	08	1/2"
	10	5/8"
	12	3/4"
	15	1"

**DRAWING STATUS**

For Approval: These drawings, being For Approval, are by definition not final, and are for conceptual representation only. Their purpose is to confirm proper interpretation of the project documents. Only drawings issued "For Erector Installation" can be considered as complete.

For Construction Permit.

For Erector Installation.

ISSUE	DATE	DESCRIPTION	BY	CHK'D
A	1/23/07		JAC	BB
B	3/5/07		JAC	BB
C			DGW	BB
D			DGW	BB

**METALLIC** metallic building company

7301 FAIRVIEW, HOUSTON, TEXAS, P.O. BOX 40338  
 ZIP 77041 (713) 468-7788 ZIP 77240

Project: ROOF FRAMING PLAN  
 Customer: YELLOWKNIFE BUILDING SYSTEMS Owner: NATIONAL WATER WORKS  
 Location: PHOENIX, AZ

CAD Date Scale Phase Building ID Job Number Sheet Number Issue  
 1/8" = 1'-0" - - A 3505-233887 E1 OF 8 D

CITY OF PHOENIX  
 Development Services Department  
 BY: (KUSH BHIMZAN)  
 JUN 19 2007

This set of plans has been reviewed for structural requirements prior to issuance of Building Permit and shall be held in the City of Phoenix. Such review shall not prevent the Building Official from requiring correction of errors in the plans which such errors are subsequently found to be in violation of any law or ordinance.

The engineer whose seal appears hereon is not the engineer of record for the overall project.

Professional Engineer  
 State of Arizona  
 License No. 10001  
 Seal of KUSH BHIMZAN