



RIGHT ELEVATION

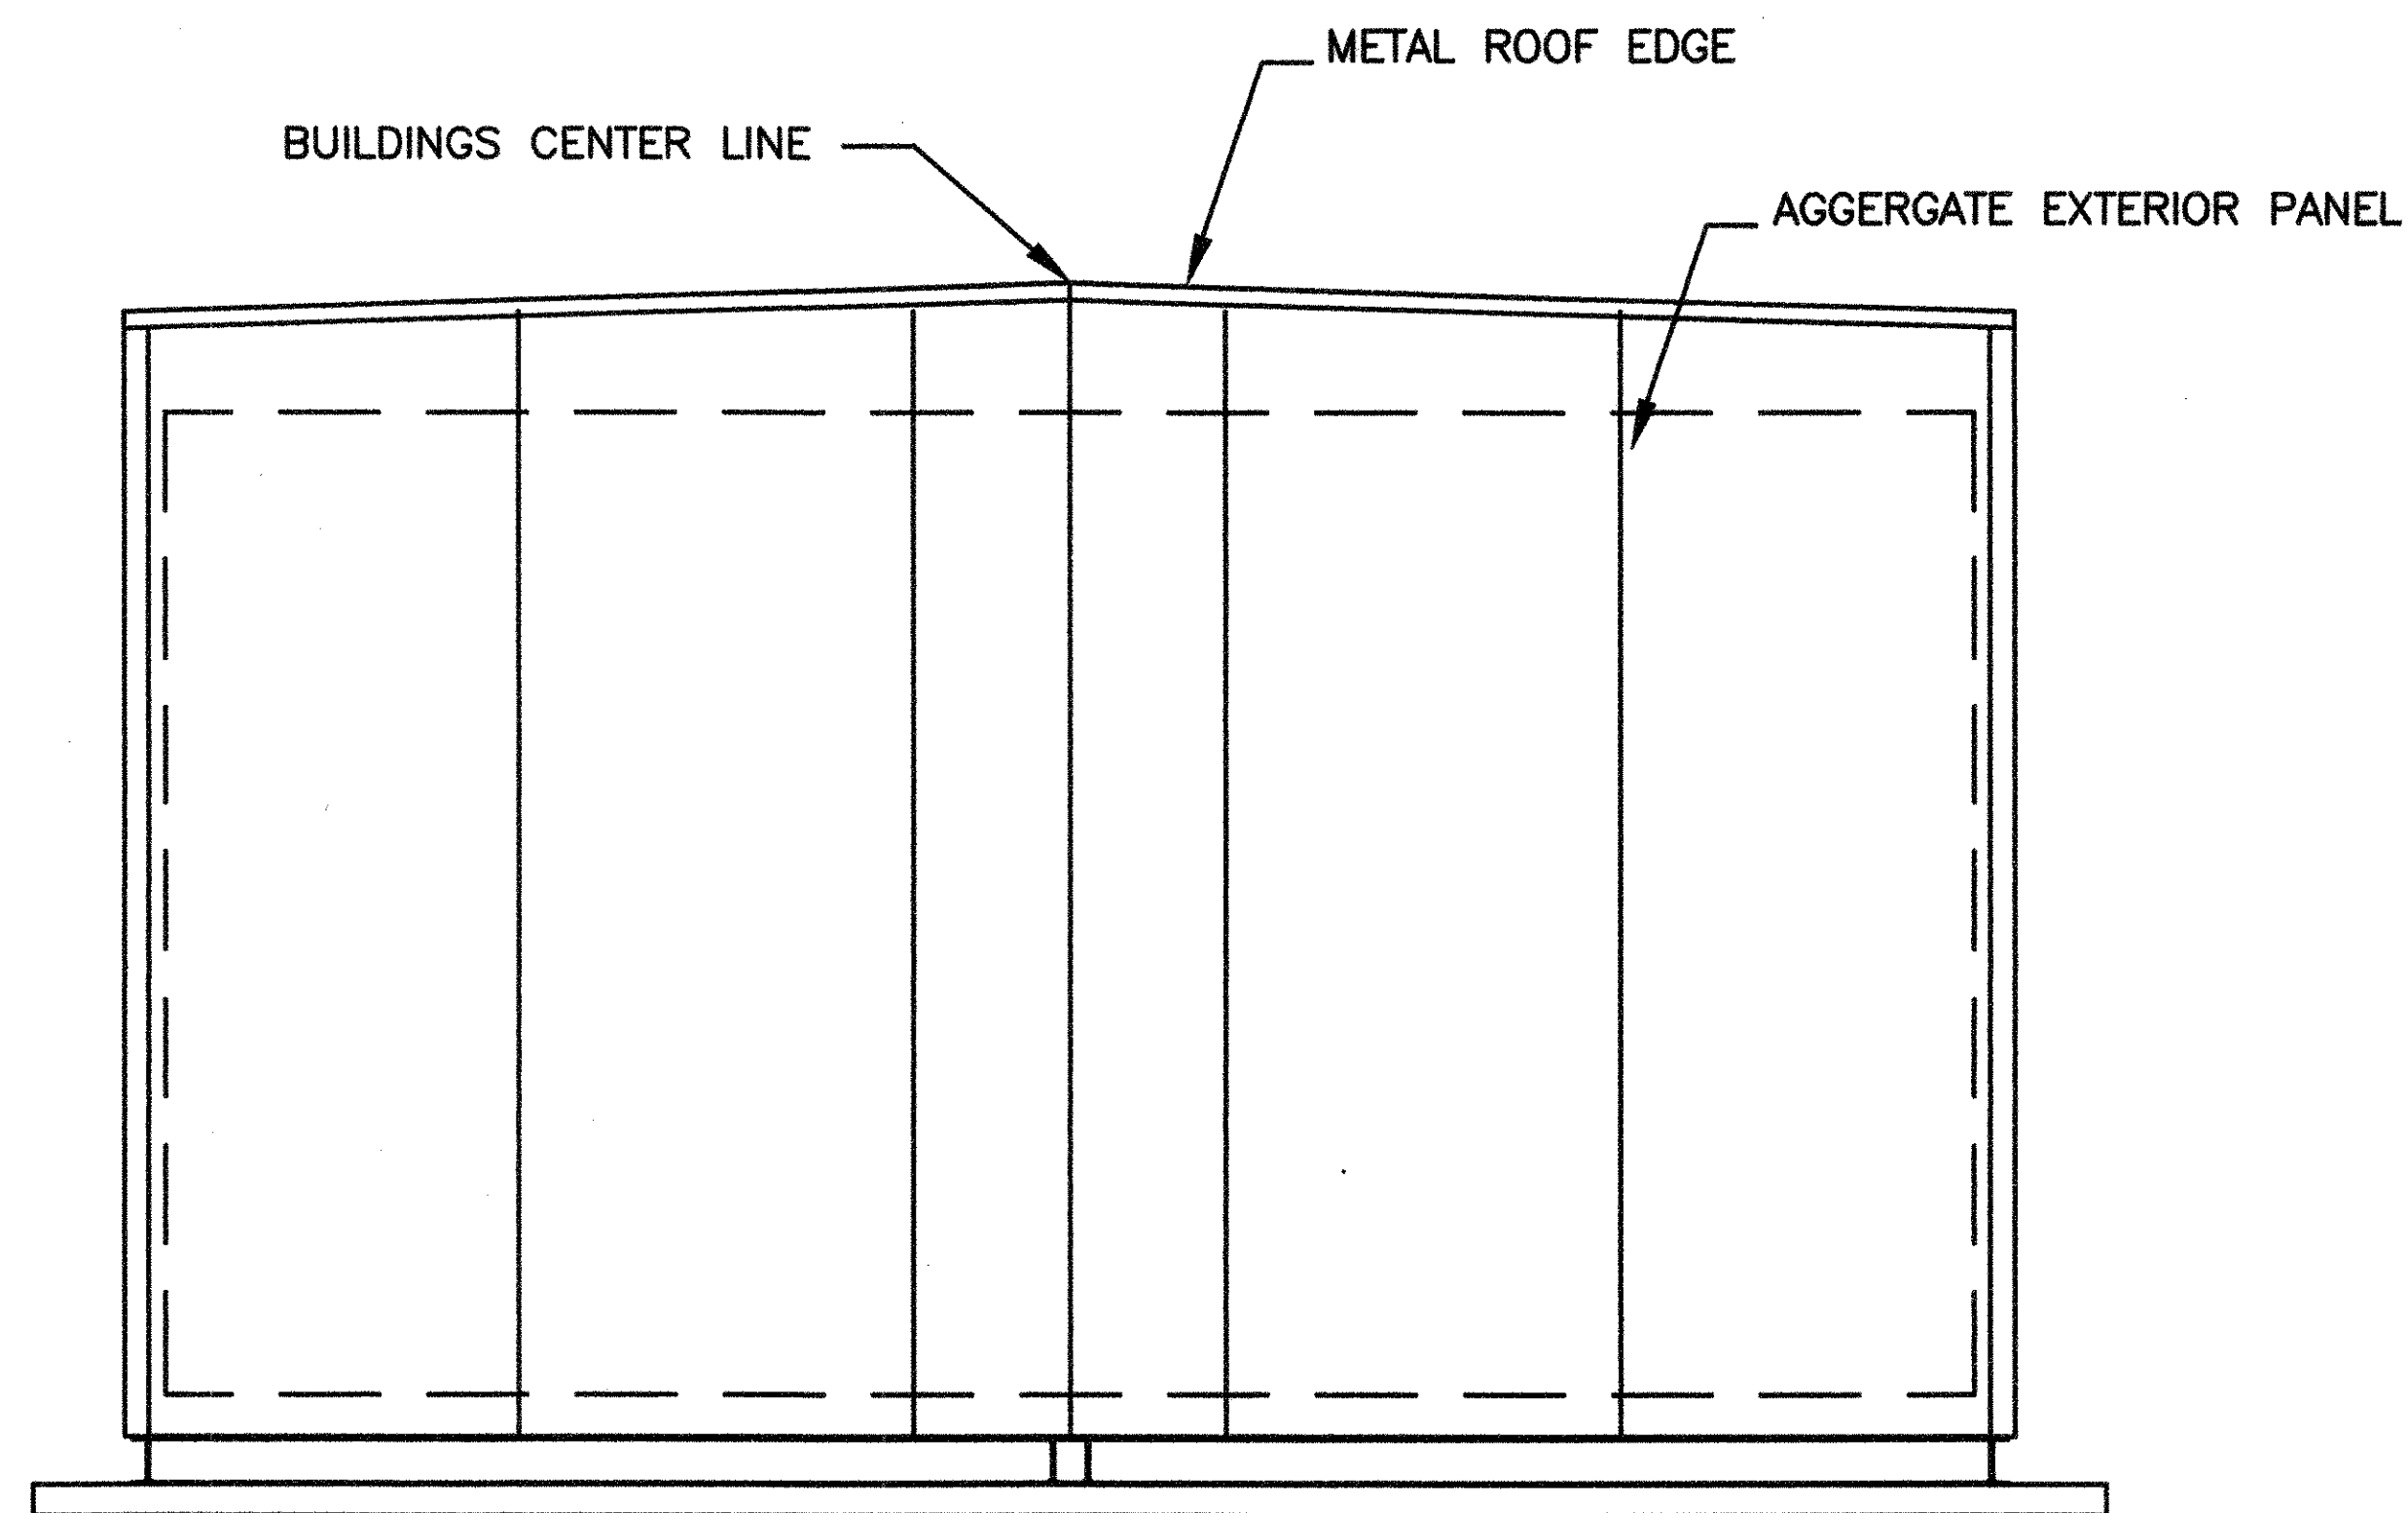

LEFT ELEVATION

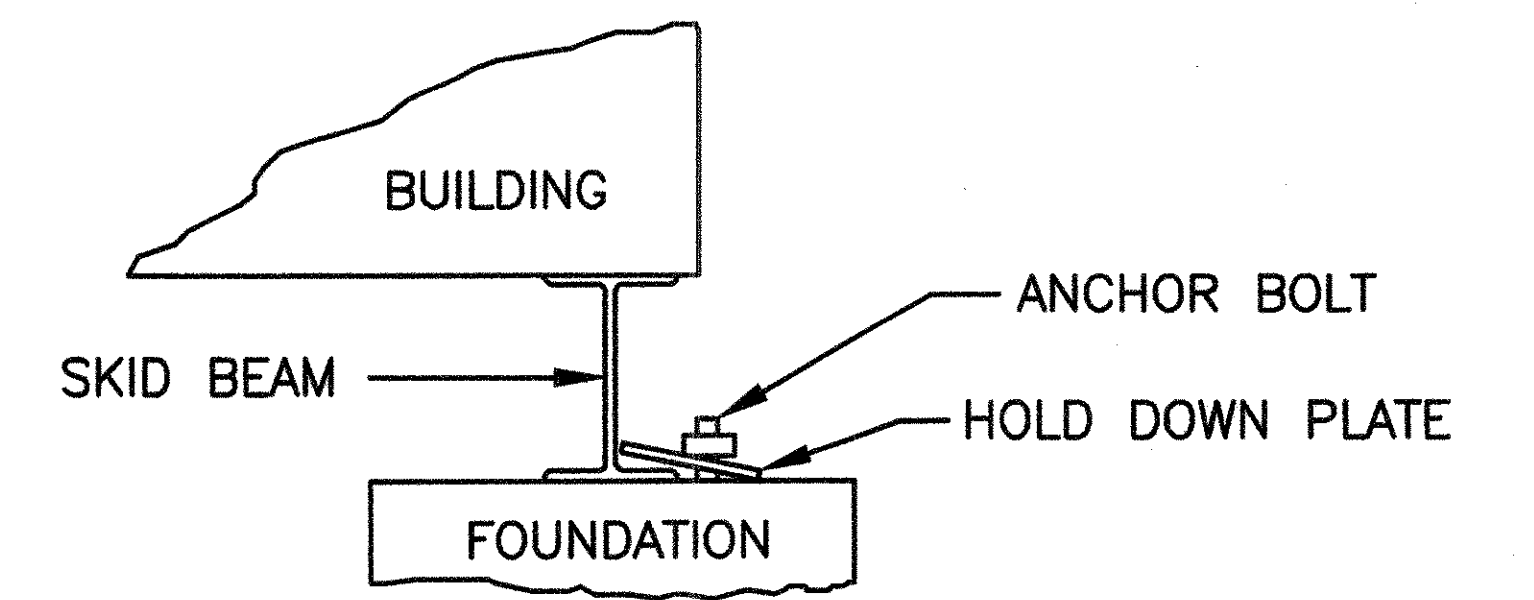

DETAIL "A"

PROJECT  
 ARIZONA DEPT. PUBLIC SAFETY  
JOB NO.  
 0712-01  
SITE NAME  
 KEYSTONE PEAK &  
 CASA GRANDE MOUNTAIN, AZ

27 OF 33

A-139282

<b>BUILDINGS, INC.</b>		
<b>THERMO BOND</b>		
P.O. Box 445 Elk Point, SD		
<u>Scale:</u> 1/4" = 1'	<u>Title:</u> EXTERIOR LAYOUT FOR 20'W. X 24'L. X 10'H. DBL. BLDG.	
<u>Date:</u> 1/31/08		
<u>Drawn By:</u> TLH	<u>Revised:</u> 2/4/08	<u>Drawing Number:</u> AGB8015
<u>Approved By:</u>	COMPUTER AIDED DRAWING AGB8015	PAGE 5 OF 9