


LEGEND

-  PROPOSED RETAINING WALL (SEE RETAINING WALL SCHEDULE SHEET 9)
-  PROPOSED RETAINING WALL/TYPE II (SEE RETAINING WALL SCHEDULE SHEET 9)
-  PROPOSED GRAVEL ROAD
-  PROPOSED CHAIN LINK FENCE
-  EXISTING CHAIN LINK FENCE
-  1.9' RETAINING WALL LENGTH

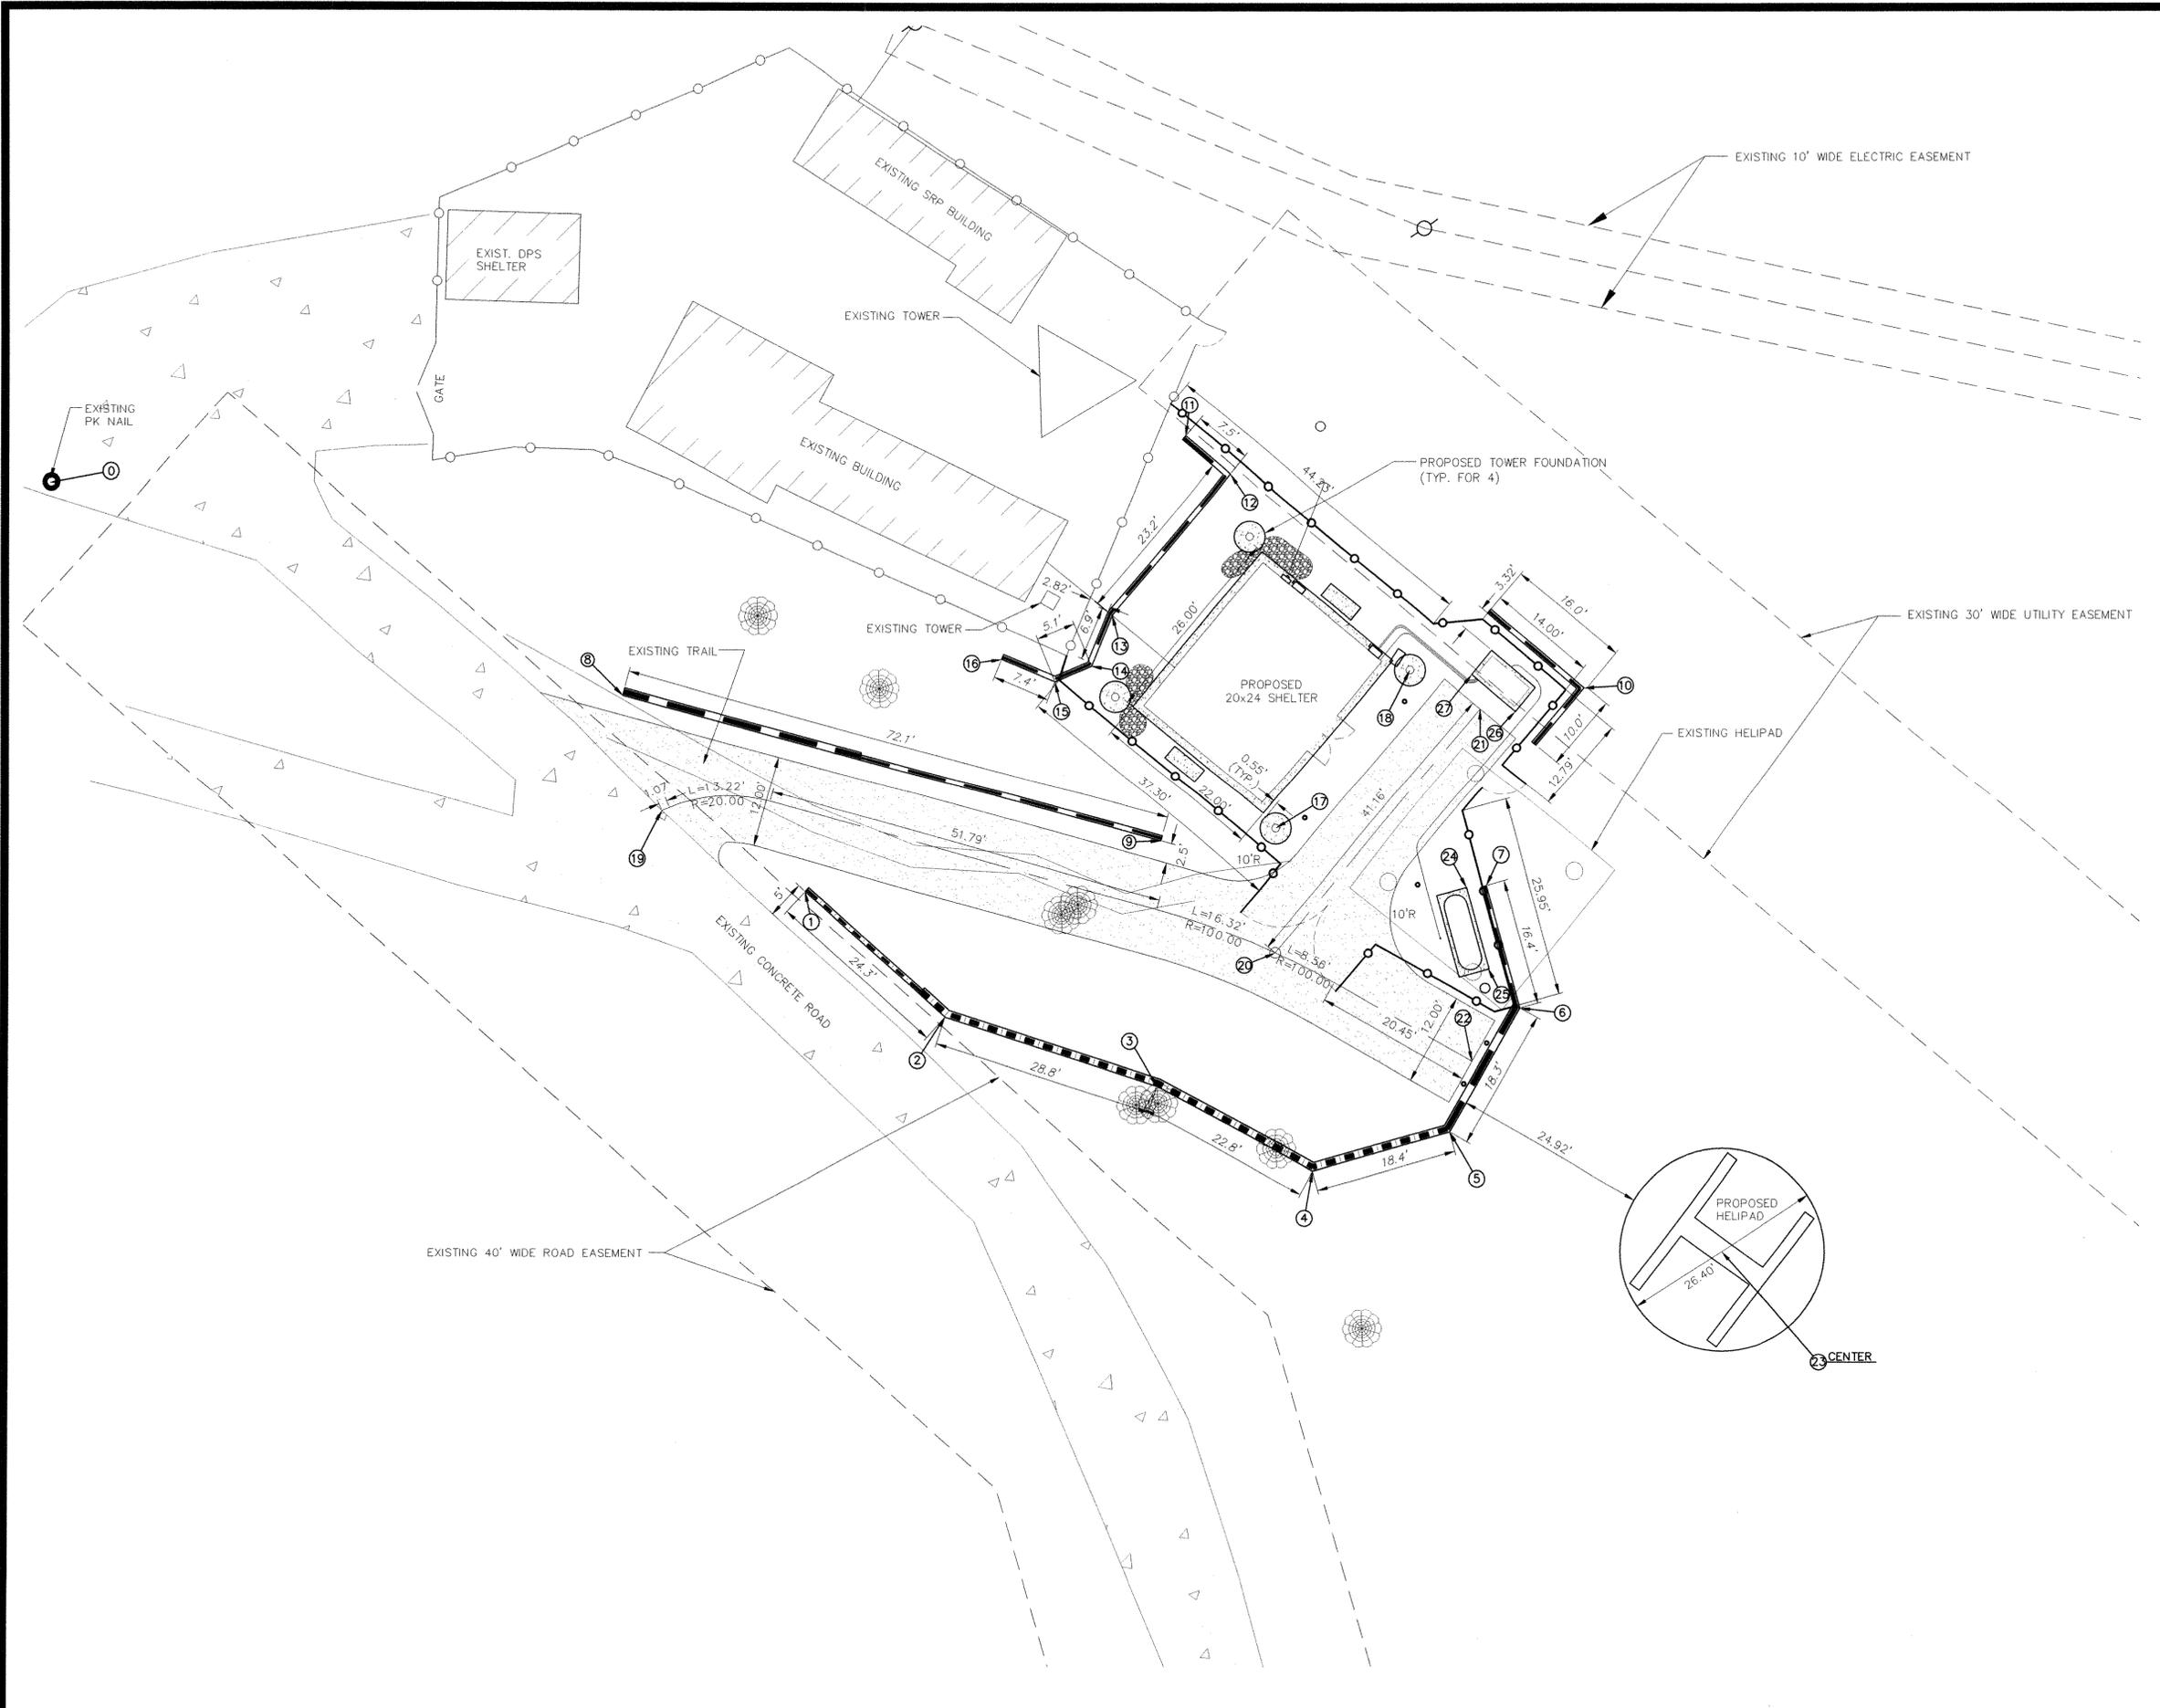

COORDINATE TABLE			
0	EXIST. PK NAIL N 962247.24 E 731944.16	14	N 962223.58 E 732078.38
1	N 962194.40 E 732041.49	15	N 962221.61 E 732073.67
2	N 962178.16 E 732059.58	16	N 962224.45 E 732066.79
3	N 962169.35 E 732086.96	17	N 962202.40 E 732102.19
4	N 962158.61 E 732107.06	18	N 962223.13 E 732119.49
5	N 962163.51 E 732124.75	19	N 962204.53 E 732022.96
6	N 962179.45 E 732133.78	20	N 962186.56 E 732102.19
7	N 962195.30 E 732129.40	21	N 962218.17 E 732128.56
8	N 962219.78 E 732017.88	22	N 962172.59 E 732127.60
9	N 962200.79 E 732087.39	23	N 962148.28 E 732159.94
10	N 962220.90 E 732141.94	24	N 962195.08 E 732126.86
11	N 962253.19 E 732090.49	25	N 962184.48 E 732129.80
12	N 962248.37 E 732096.27	26	N 962217.88 E 732133.09
13	N 962230.13 E 732081.05	27	N 962222.58 E 732127.45

CALL TWO WORKING DAYS BEFORE FOR BLUE STATE CENTER
602-263-1100
OR 811
ASDC, MARICOPA COUNTY



DRAWN BY: BCH
ENGINEER: SAM
APPROVED BY: F RUSTAM

340 W.O. 4399
PROJ. NO. 02-410-001

TeleSpan
2151 EAST BROADWAY ROAD, SUITE 217, TEMPE, AZ 85282
VOICE: 480.905.8889 FAX: 480.905.8818

CITY OF MESA
ENGINEERING DIVISION
THOMPSON PEAK
COMMUNICATION TOWER

HORIZONTAL CONTROL PLAN

DRAWING
6

6 OF 33
CATALOG NUMBER:
A-139261