


BACK SIDEWALL FRAMING AT LINE G (N.T.S)

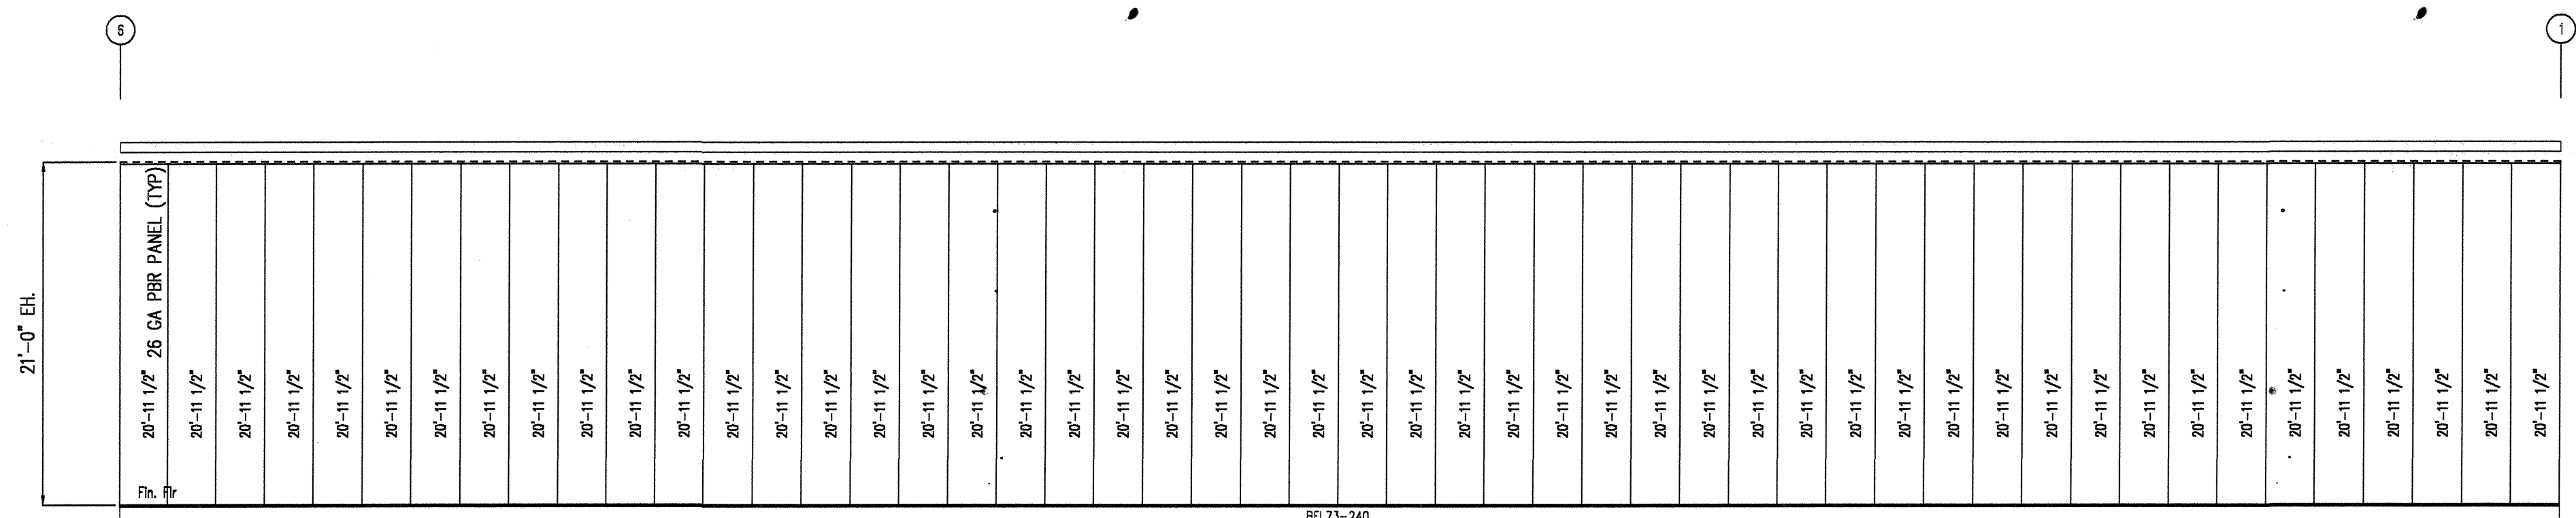

BACK SIDEWALL SHEETING AT LINE G (N.T.S)

| SIDEWALL FRAMING BOLTS | | | |
|------------------------|-----|----------------|--------------------|
| MARK | QTY | DESCRIPTION | SIZE |
| A | | GIRT LAP BOLTS | 1/2" DIA. x 1" MB. |
| B | | GIRT TO FRAME | 1/2" DIA. x 1" MB. |

How to read part marks for:
 Purline, Girts, Eave Struts, Jambes, Headers

Thickness ID
 Shape ID
 Depth ID

| DEPTH ID | SHAPE ID | THK ID | DESCRIPTION |
|-----------|----------|---------|-----------------------|
| 08 0'-8" | ZZ | 6 16 GA | 2 1/8 x 2 3/8 Zee |
| 10 0'-10" | ZZ | 5 15 GA | 3 1/8 x 3 3/8 Zee |
| 12 1'-0" | 2C | 4 14 GA | 2 1/2 Cee |
| 14 1'-2" | 3C | 3 13 GA | 3 1/2 Cee |
| | 3J | 2 12 GA | 3 1/2 Cee Jamb |
| | 3H | | 3 1/2 Cee Header/Sill |

How to read part marks for:
 Cable and Rod Bracing

Diameter ID
 Bracing ID

| BRACING ID | DIA ID | DESCRIPTION |
|------------|----------|-------------|
| CB | 04 1/4" | Cable |
| BR | 05 5/16" | Rod |
| | 06 3/8" | |
| | 08 1/2" | |
| | 10 5/8" | |
| | 12 3/4" | |
| | 15 1" | |

DRAWING STATUS

For Approval: These drawings, being For Approval, are by definition not final, and are for conceptual representation only. Their purpose is to confirm proper interpretation of the project documents. Only drawings issued "For Erector Installation" can be considered as complete.

For Construction Permit.

For Erector Installation.

| ISSUE | DATE | DESCRIPTION | BY | CHK'D |
|-------|---------|-------------|-----|-------|
| A | 1/23/07 | | JAC | BB |
| B | 3/5/07 | | JAC | BB |
| C | | | DGW | BB |
| D | | | DGW | BB |

METALLIC metallic building company

7301 FAIRVIEW, HOUSTON, TEXAS, P.O. BOX 40338
 ZIP 77041 (713) 486-7788 ZIP 77240

Project: SIDEWALL ELEVATIONS
 Customer: YELLOWNIFE BUILDING SYSTEMS
 Owner: NATIONAL WATER WORKS
 Location: PHOENIX, AZ

| | | | | | | | |
|-----|------|--------------|-------|-------------|-------------|--------------|-------|
| CAD | Date | Scale | Phase | Building ID | Job Number | Sheet Number | Issue |
| | | 1/8" = 1'-0" | | A | 3505-233887 | E3 OF 8 | D |

The engineer whose seal appears hereon is not the engineer of record for this overall project.

CITY OF PHOENIX
 Development Services Department

BY: RUSH BINYAZI

JUN 19 2007

This set of plans has been reviewed for STRUCTURAL requirements prior to issuance of Building Permit and shall be held in the construction file. Such review shall not prevent the Building Official from requiring correction of errors in the plans where such errors are subsequently found to be in violation of any law or ordinance.